



St. Paul's Arts Trust
269 Westferry Rd.
London, E14

The Space Staff

Artistic Director
Adam Hemming
Centre Administrator
Isabel Dixon
Sound Designer
Keri Chesser

This drawing represents visual concepts and construction suggestions only. It does not replace the knowledge and advice of a licensed structural engineer. The designer is unqualified to determine the structural appropriateness of this design and will not assume responsibility for improper engineering or use.

Scale: 3/16" = 1'-0"

Units: Millimetres

Date: 23NOV2014

Revised: 21DEC2014


File: The Space GP.vwx

Drawing by:
Miriam Michaels
mshichaels@gmail.com
mshichaels.com

GROUNDPLAN

PLATE 1 OF 1

VECTORWORKS EDUCATIONAL VERSION

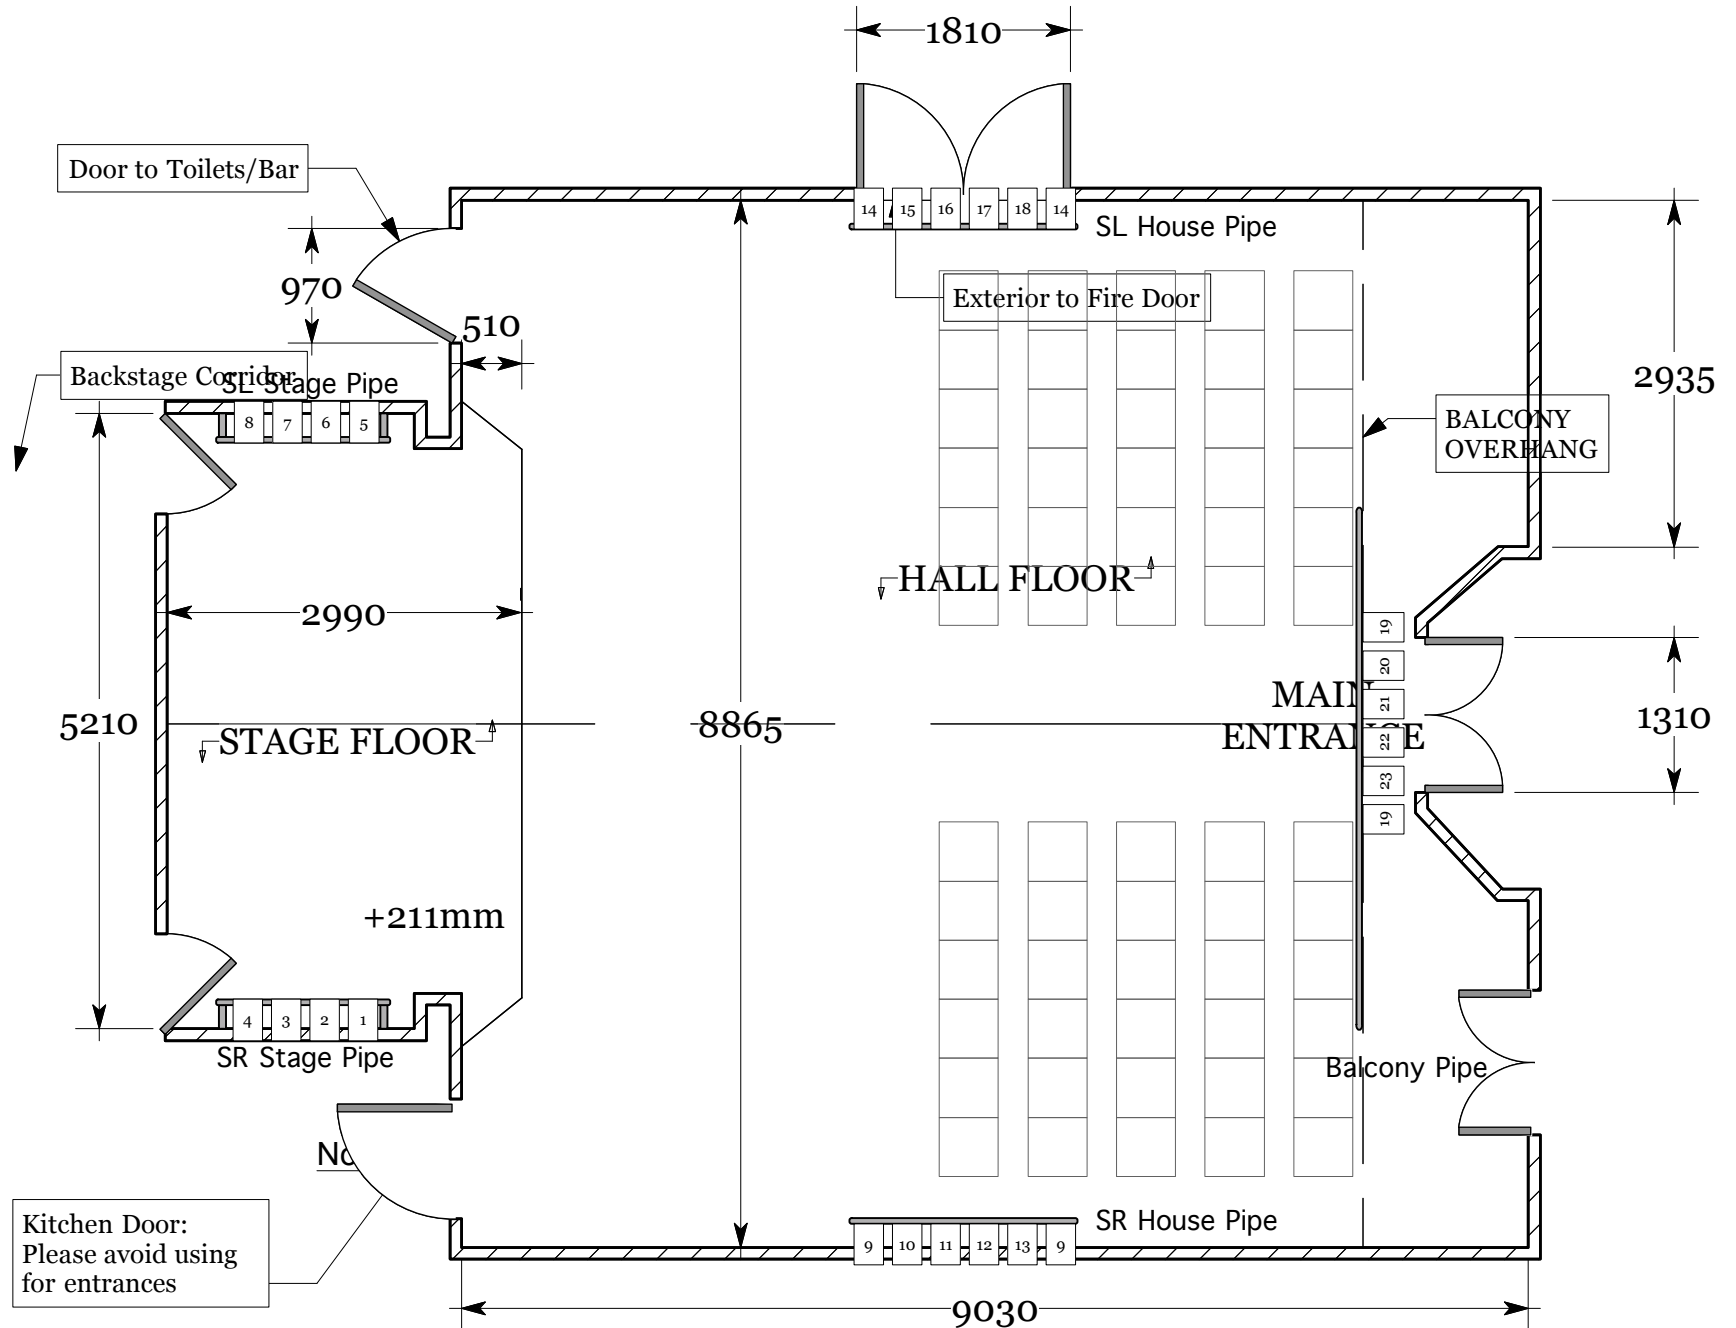

VECTORWORKS EDUCATIONAL VERSION